
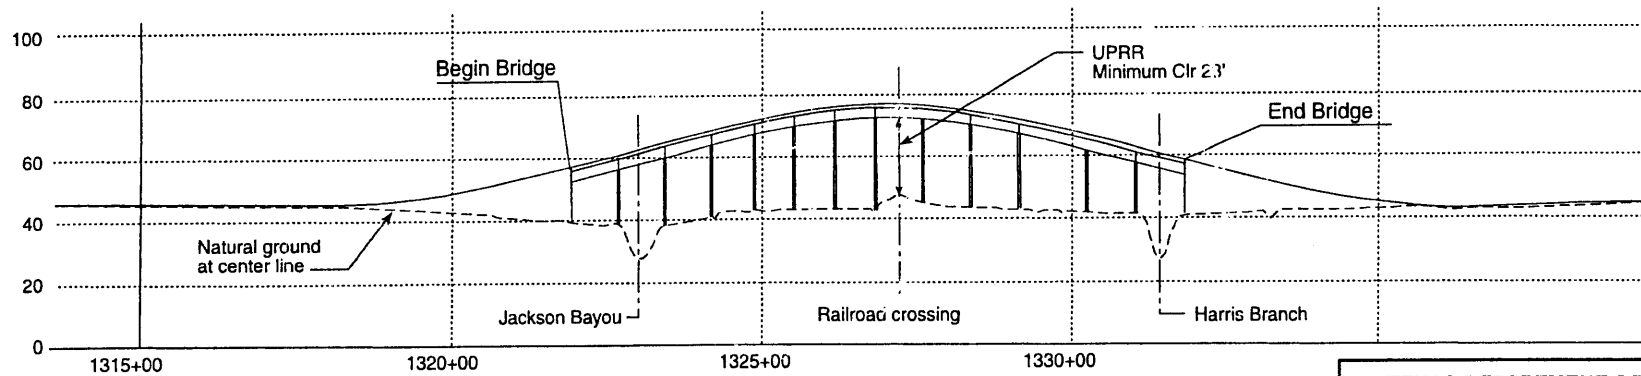


Legend
Project Area

TEXAS DEPARTMENT OF TRANSPORTATION
FM 2100 Grade Separation
Permit Application
Vicinity Map

County: Harris State: Texas
Application By: Texas Department of Transportation
Sheet 1 of 5 Date: January 2004

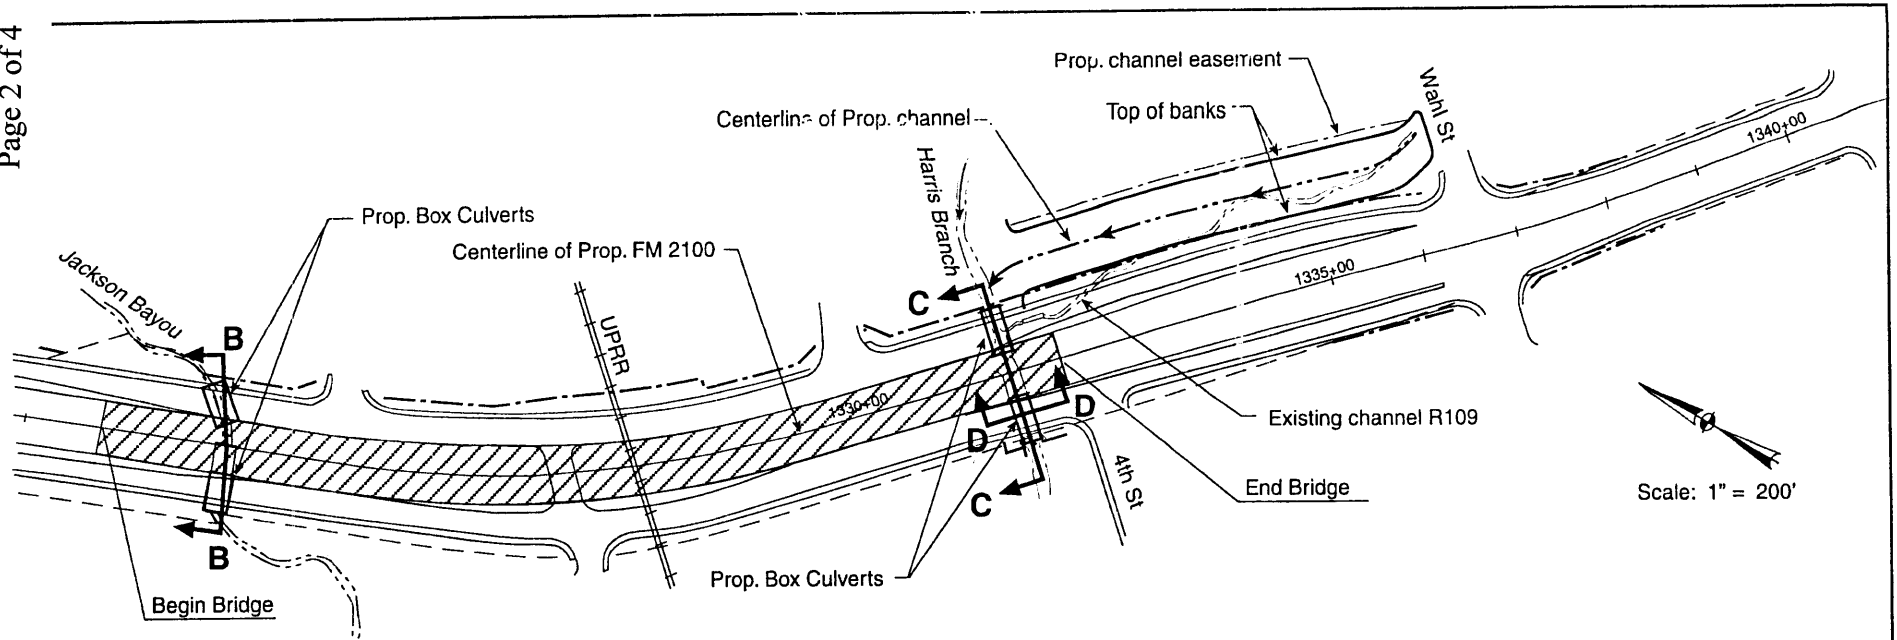

TEXAS DEPARTMENT OF TRANSPORTATION

FM 2100 Grade Separation

Permit Application

County: Harris



State: Texas

Application By: Texas Department of Transportation

Sheet 2 of 5

Date: January 2004


FEB 06 2004

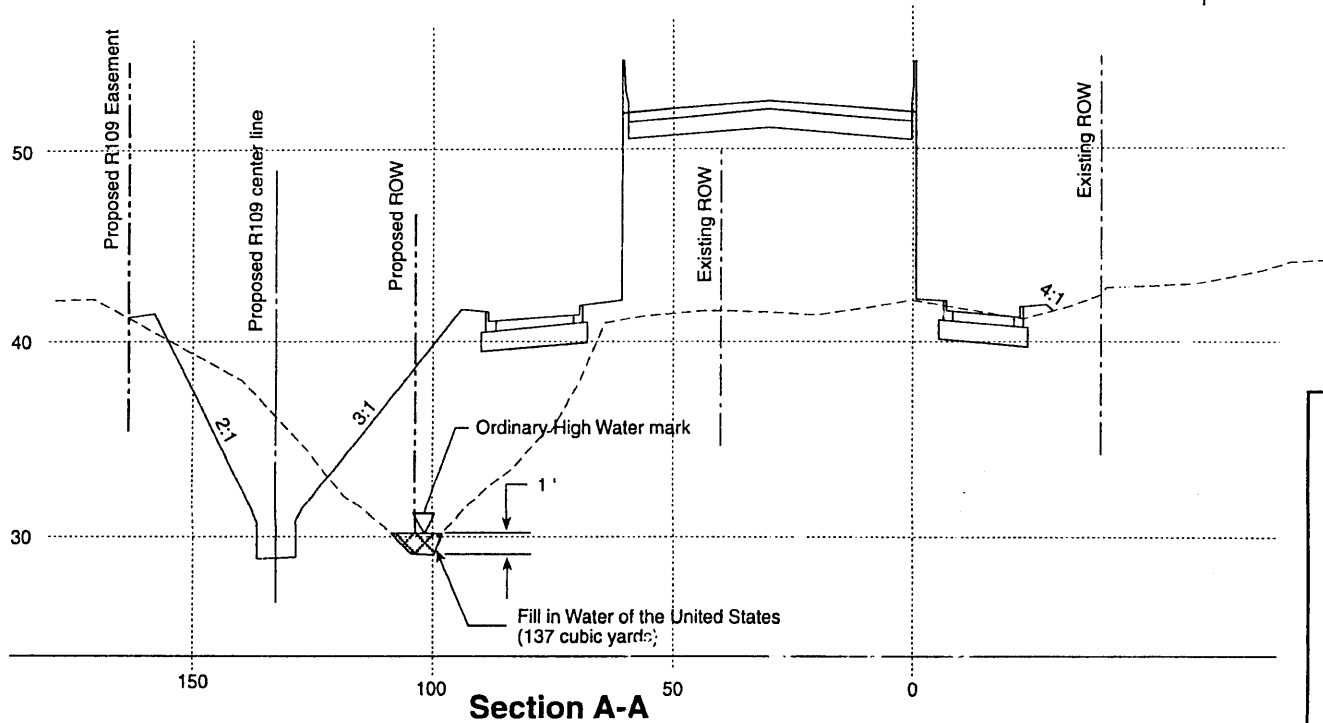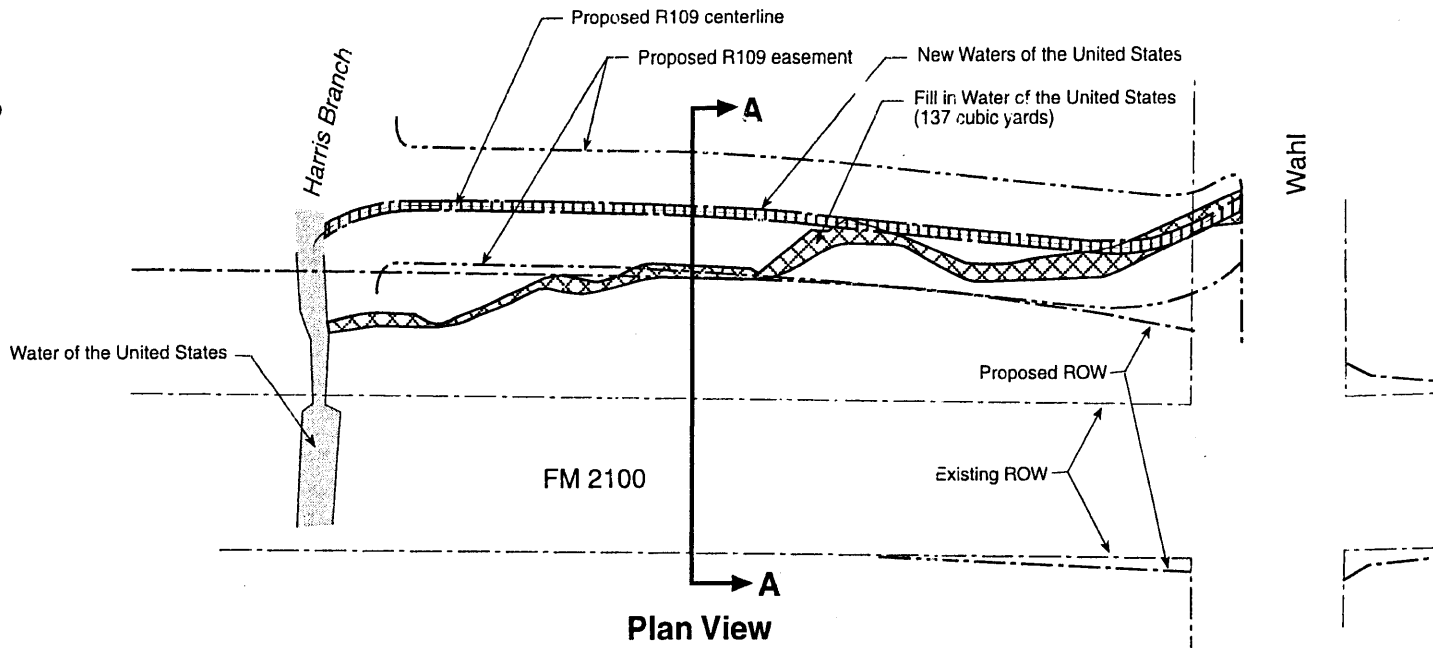


TEXAS DEPARTMENT OF TRANSPORTATION
FM 2100 Grade Separation
 Permit Application
 R109
 Plan and Profile

County: Harris State: Texas
 Application By: Texas Department of Transportation
 Sheet 3 of 5 Date: January 2004


FEB 06 2004

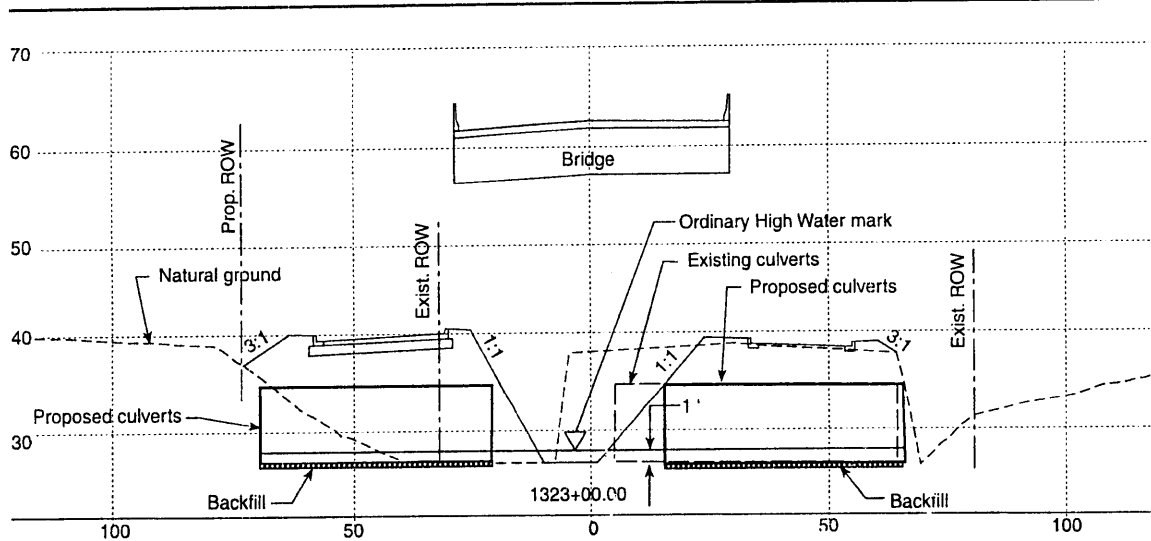

Section B-B
 Jackson Bayou
 at Sta. 1323 + 00.00

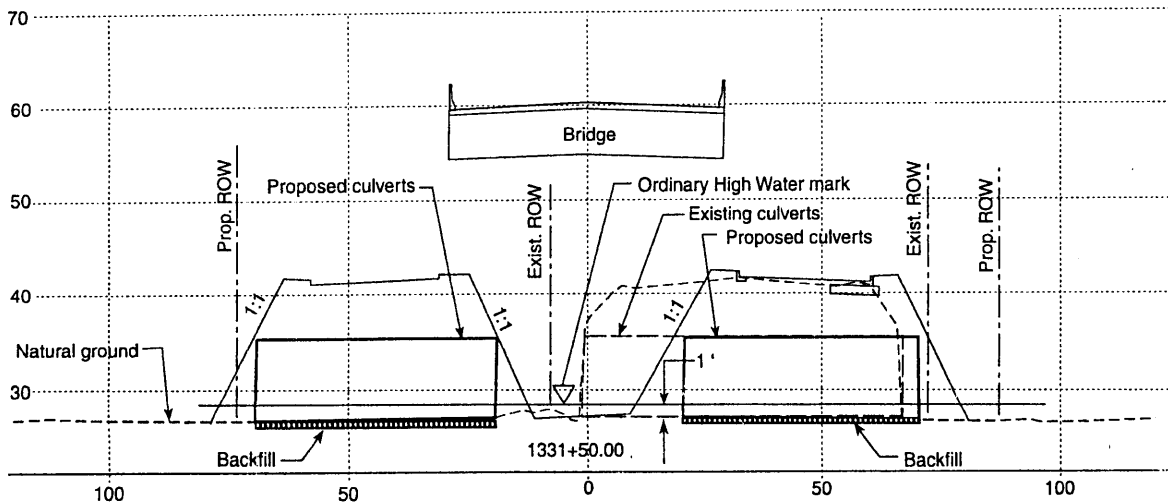

Section C-C
 Harris Branch
 at Sta. 1331 + 50.00

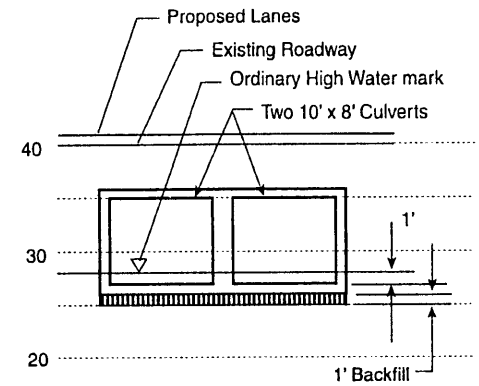

Section D-D
 Harris Branch
 Cross-Section (Typical)

TEXAS DEPARTMENT OF TRANSPORTATION
FM 2100 Grade Separation
 Permit Application
 Profiles for
 Jackson Bayou and Harris Branch

County: Harris State: Texas
 Application By: Texas Department of Transportation
 Sheet 4 of 5 Date: January 2004

FEB 06 2004